


SPAN "B" QUANTITIES		
	ESTIMATE	ACTUAL
CLASS II SURFACE PREPARATION	1 SQ. YDS.	
CLASS III SURFACE PREPARATION	1 SQ. YDS.	
BRIDGE JOINT DEMOLITION	18.5 SQ. FT.	
SCARIFYING BRIDGE DECK	711 SQ. YDS.	
HYDRO-DEMOLITION OF BRIDGE DECK	711 SQ. YDS.	

PAYMENT FOR CLASS II & CLASS III SURFACE PREPARATION IS BASED ON THE SQUARE FEET OF ADDITIONAL DEMOLITION REQUIRED FOLLOWING HYDRO-DEMOLITION OF THE BRIDGE DECK. SEE SPECIAL PROVISIONS.

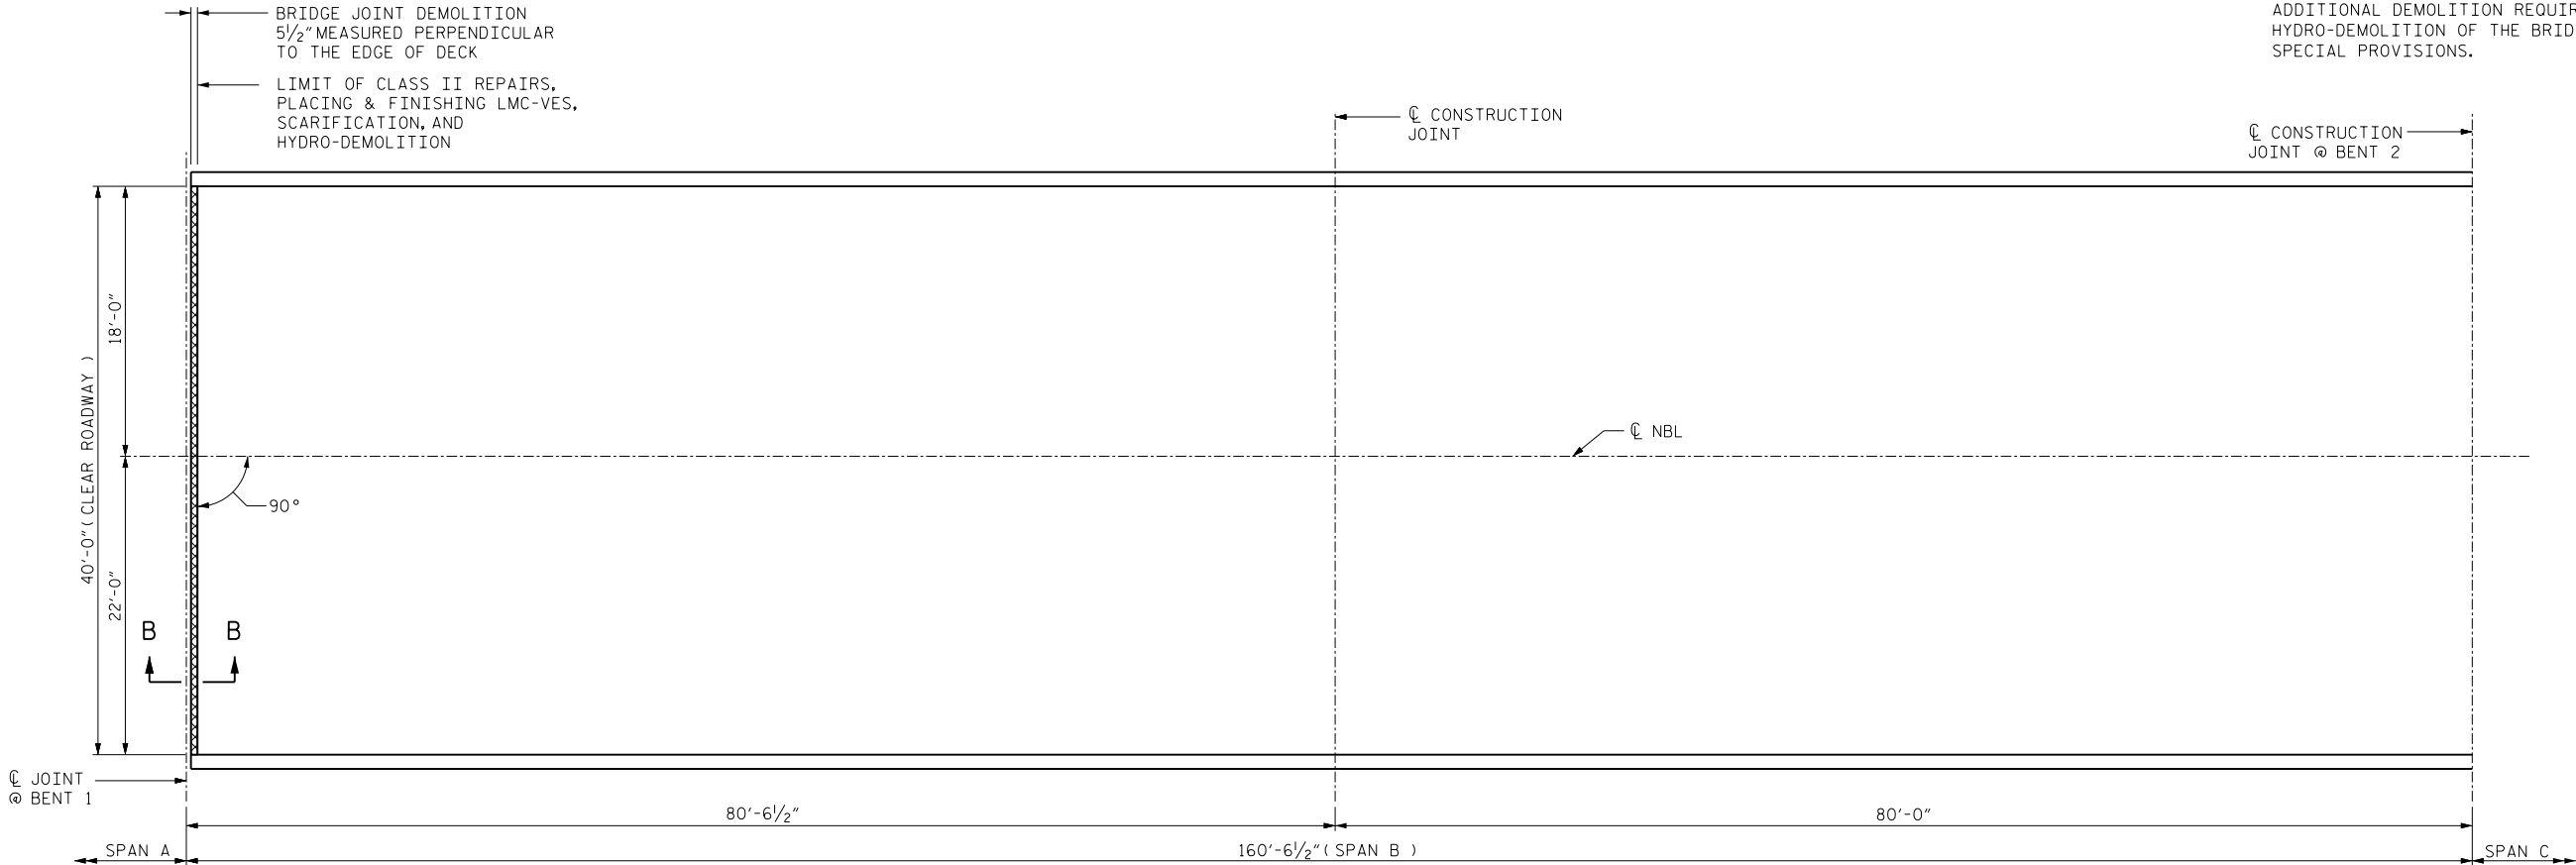

PLAN OF SPAN B
(FOR SECTION VIEW, SEE "JOINT DETAILS" SHEET S-41)

- CLASS II SURFACE PREPARATION
- BRIDGE JOINT DEMOLITION
- SCARIFICATION & HYDRO-DEMOLITION

PROJECT NO. I-5763
RANDOLPH COUNTY
BRIDGE NO. 235

SHEET 2 OF 7

STATE OF NORTH CAROLINA DEPARTMENT OF TRANSPORTATION RALEIGH					
SURFACE PREPARATION SPAN B NBL					
REVISIONS					SHEET NO.
NO.	BY:	DATE:	NO.	BY:	DATE:
1			3		
2			4		
TOTAL SHEETS					48

DRAWN BY : M. WELDON DATE : 08/2015
CHECKED BY : W. SMITH DATE : 08/2015

DocuSigned by:
Farzin Asefnia
E066C40000AC433
SEAL
20103
ENGINEER
FARZIN ASEFNIA
11/18/2015